



Site Location Plan As Existing
Scale,1:1250

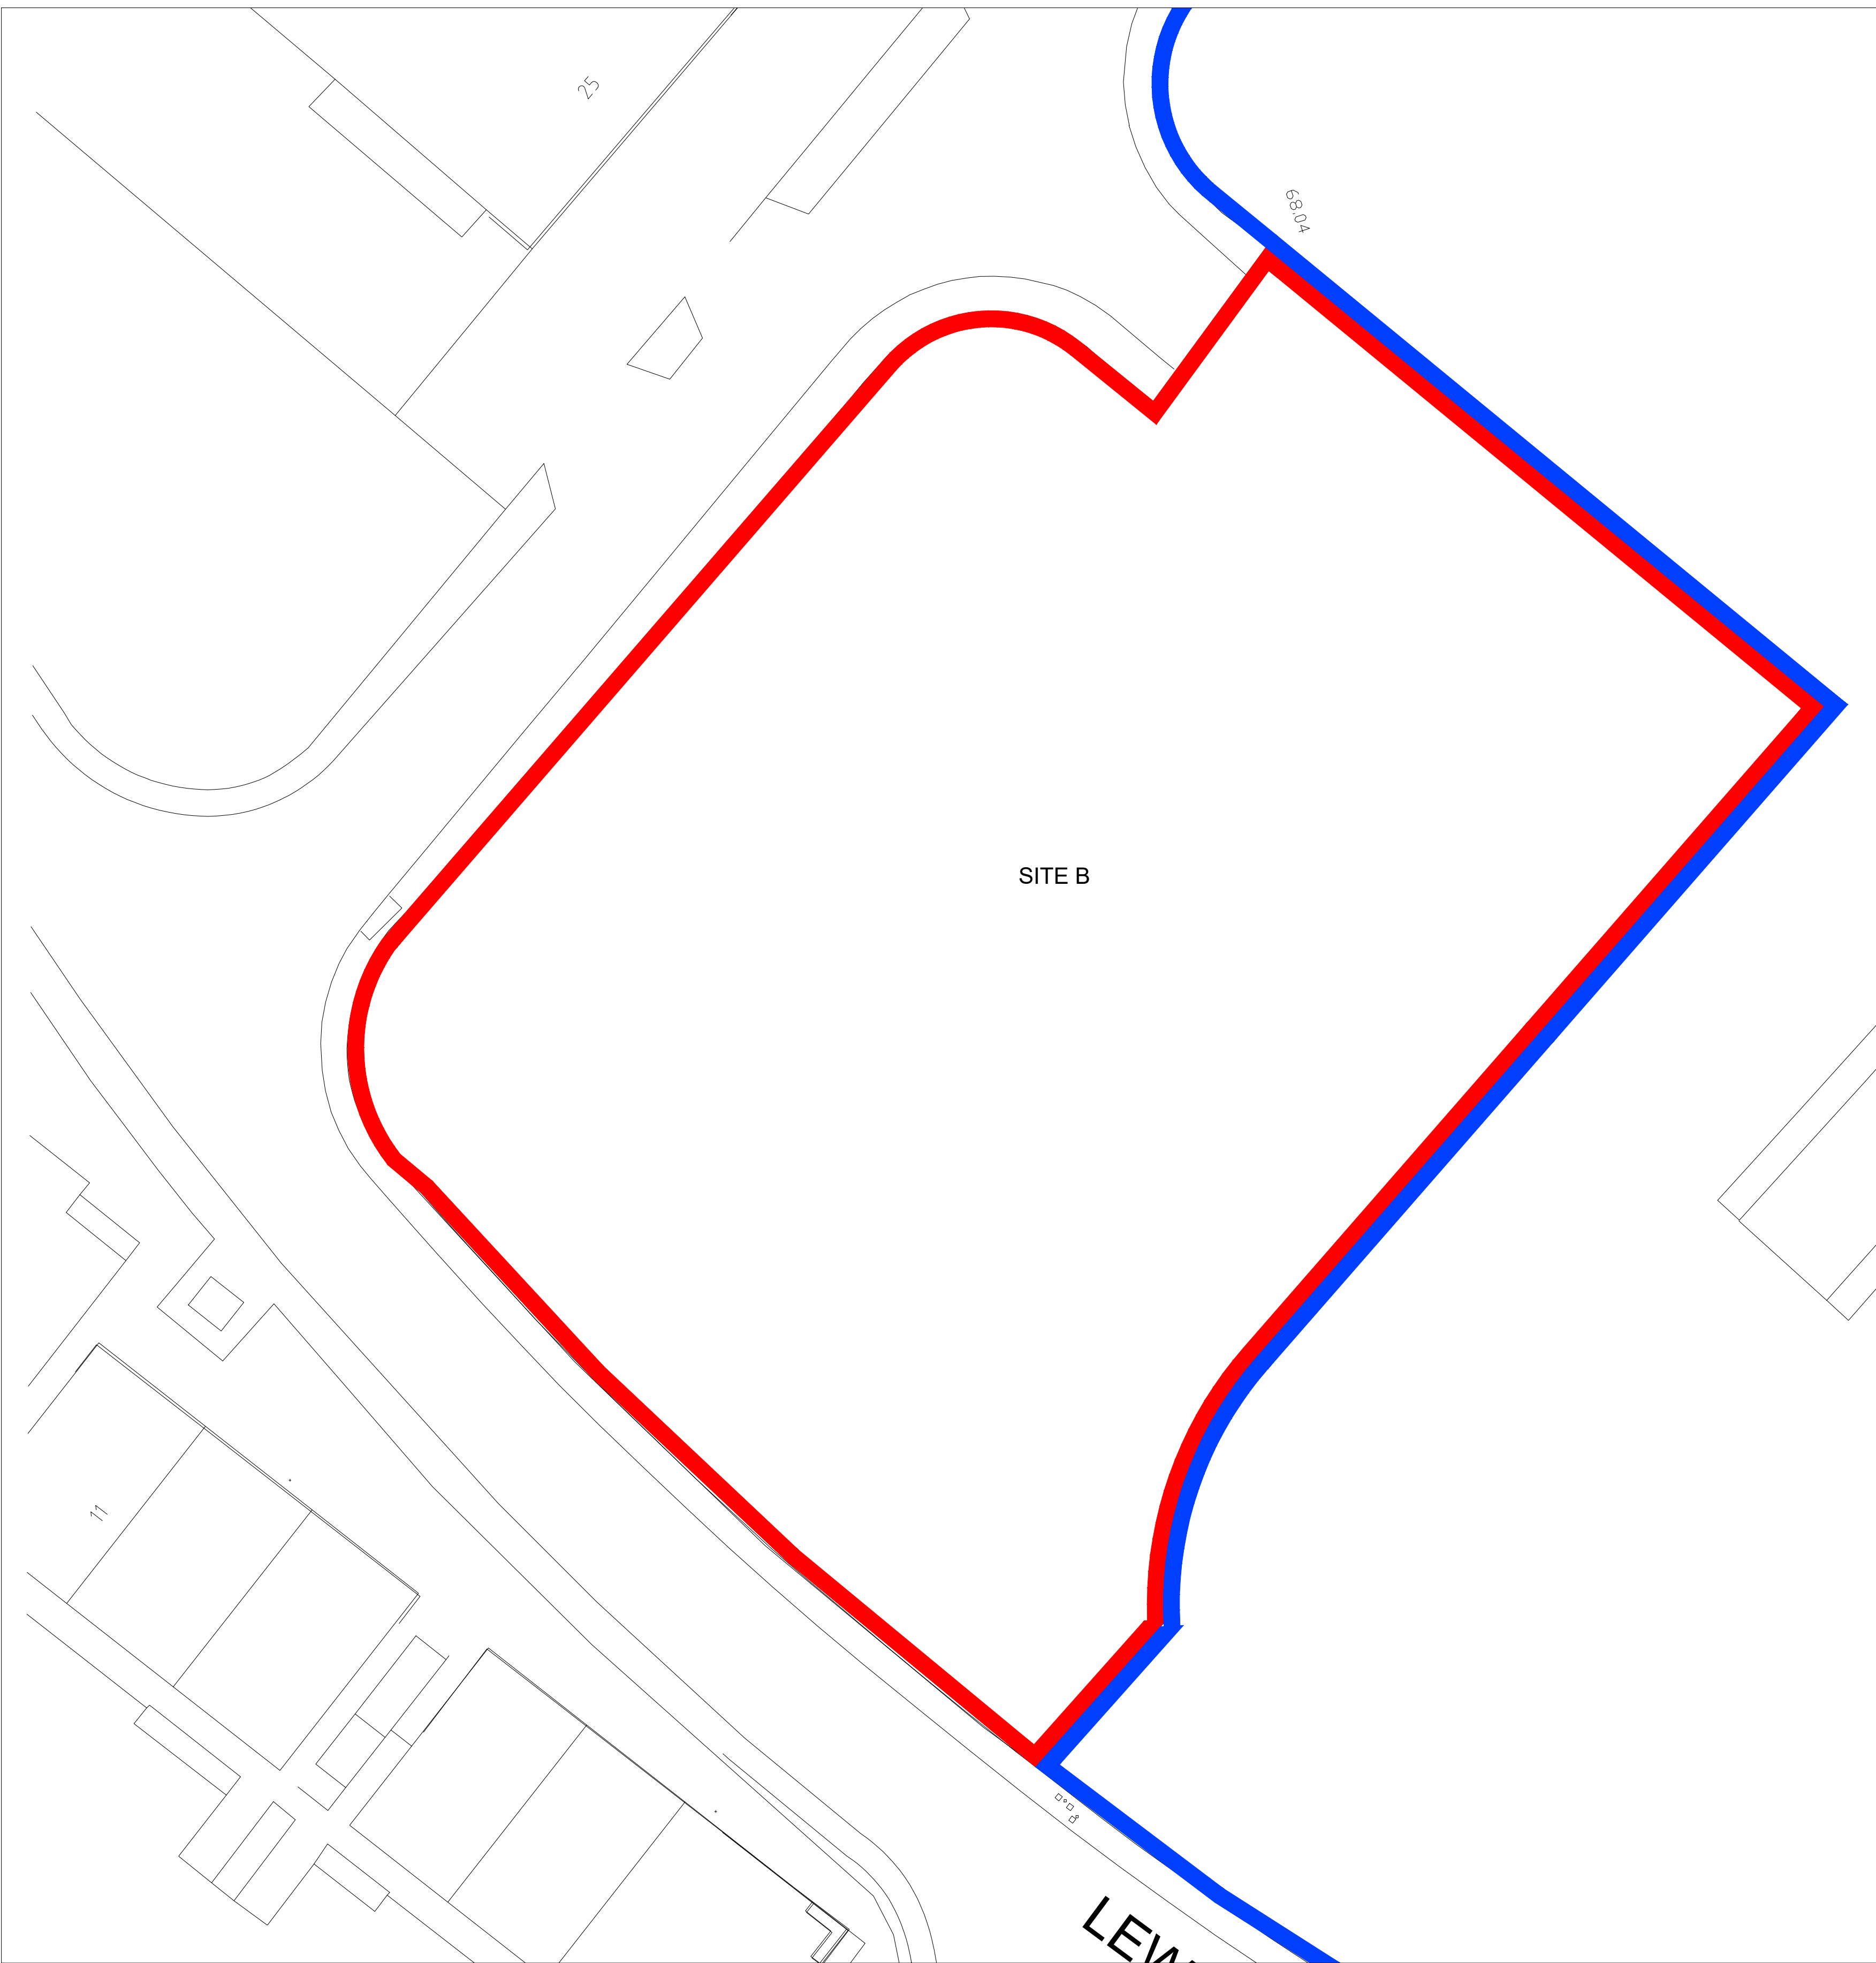

Site Plan As Existing
Scale,1:250

AMENDMENTS

PLANNING DRAWINGS
Printed or electronic copies of the plan can be scaled for planning purposes.
It is the responsibility of the person scaling from the drawings to make sure that reference is made to the drawn scale.
Copyright Reserved ©

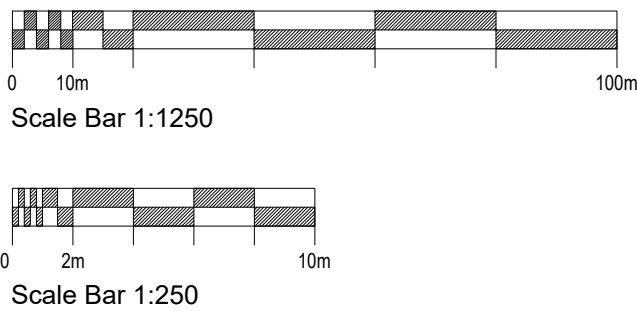

DRAWING TITLE
Site Location Plan and
Site Plan As Existing

JOB TITLE
NL Trade Park
Phase 03

DRAWING NUMBER
WA 530 (04) 01

SCALE
As shown
@A1

DRAWN
RG

STATUS
PLANNING DRAWINGS ONLY

DATE
11.12.20

CHECKED
KW

CONTACT
0116 254 1830
waltersarchitects.com
info@waltersarchitects.com

Suite 2.21
St. Martins House
7 Peacock Lane
Leicester
LE1 5PZ

**Walters
Architects**