



Site Location Plan As Proposed
Scale, 1:1250

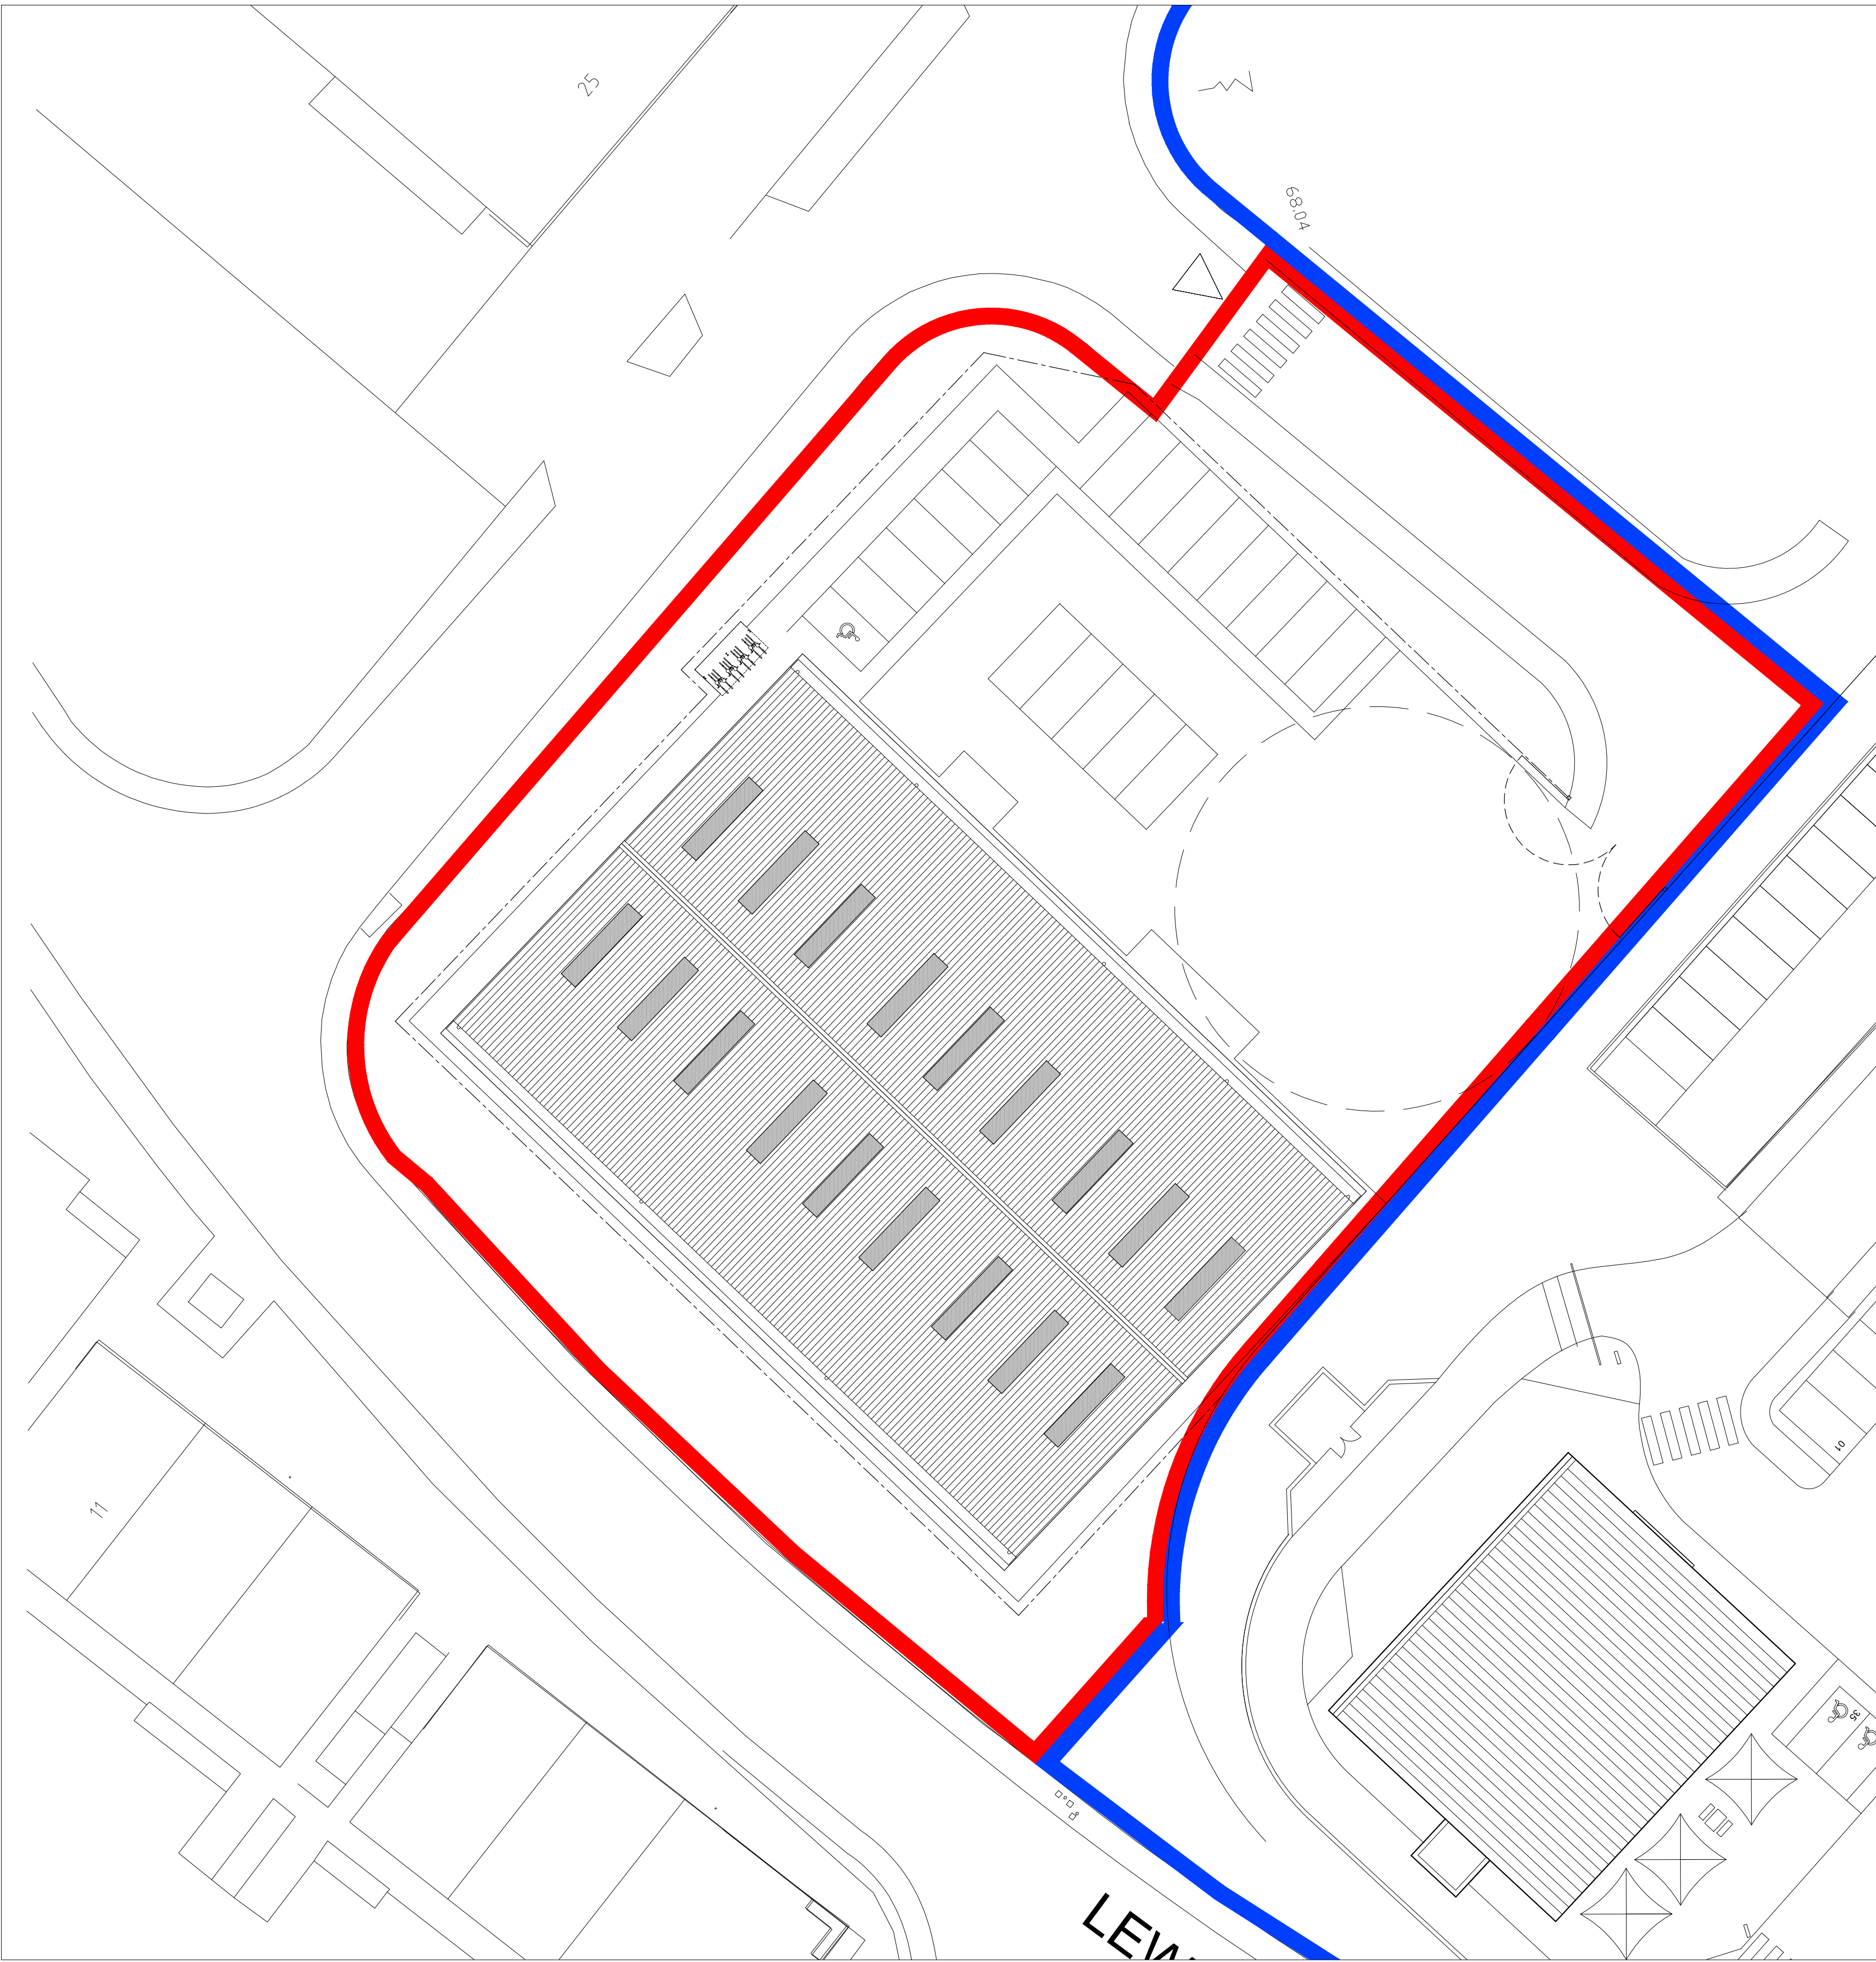

Site Plan As Proposed
Scale, 1:250

| AMENDMENTS | | | |
|------------|----------|--|-----|
| A | 22.08.21 | Roof overhang increased. One unit plan mirrored. | LRD |
| B | 02.08.21 | Perimeter fence and gates added. | LRD |

PLANNING DRAWINGS
Printed or electronic copies of the plan can be scaled for planning purposes.
It is the responsibility of the person scaling from the drawings to make sure that reference is made to the drawn scale.
Copyright Reserved ©

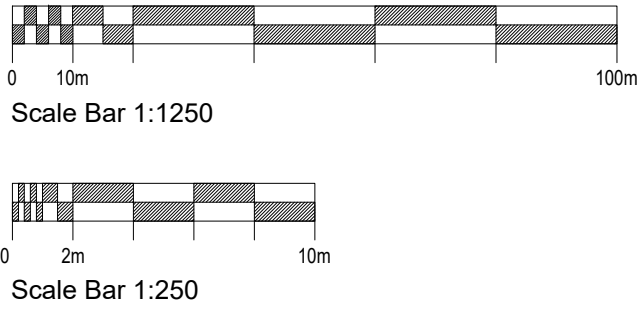

DRAWING TITLE
Site Location Plan and
Site Plan As Proposed

JOB TITLE
NL Trade Park
Phase 03

DRAWING NUMBER
WA 530 (04) 02B

SCALE
As shown

DRAWN
RG

STATUS
PLANNING DRAWINGS ONLY

DATE
11.12.20

CHECKED
KW

CONTACT
0116 254 1830
waltersarchitects.com
info@waltersarchitects.com

Suite 2.21
St. Martins House
7 Peacock Lane
Leicester
LE1 5PZ

**Walters
Architects**