


Roof Plan As Proposed
Scale, 1:100

AMENDMENTS			
A	23.06.21	1.2m roof overhang added. Projecting loading bays added.	LRD
B	02.08.21	Colour of roof cladding panels amended.	LRD

PLANNING DRAWINGS
Printed or electronic copies of the plan can be scaled for planning purposes.
It is the responsibility of the person scaling from the drawings to make sure that reference is made to the drawn scale.
Copyright Reserved ©

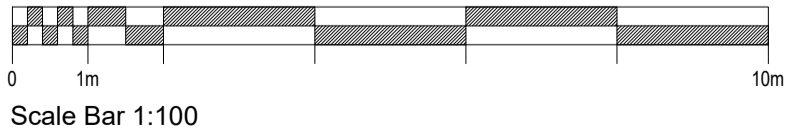

DRAWING TITLE
Roof Plan
As Proposed

JOB TITLE
NL Trade Park
Phase 03

DRAWING NUMBER
WA 530 (04) 06B

SCALE 1:100 @A1 | **DATE** 11.12.20

DRAWN RG | **CHECKED** KW

STATUS
PLANNING DRAWINGS ONLY

CONTACT
0116 254 1830
waltersarchitects.com
info@waltersarchitects.com

Suite 2.21
St. Martins House
7 Peacock Lane
Leicester
LE1 5PZ

Walters
Architects