



Key Plan

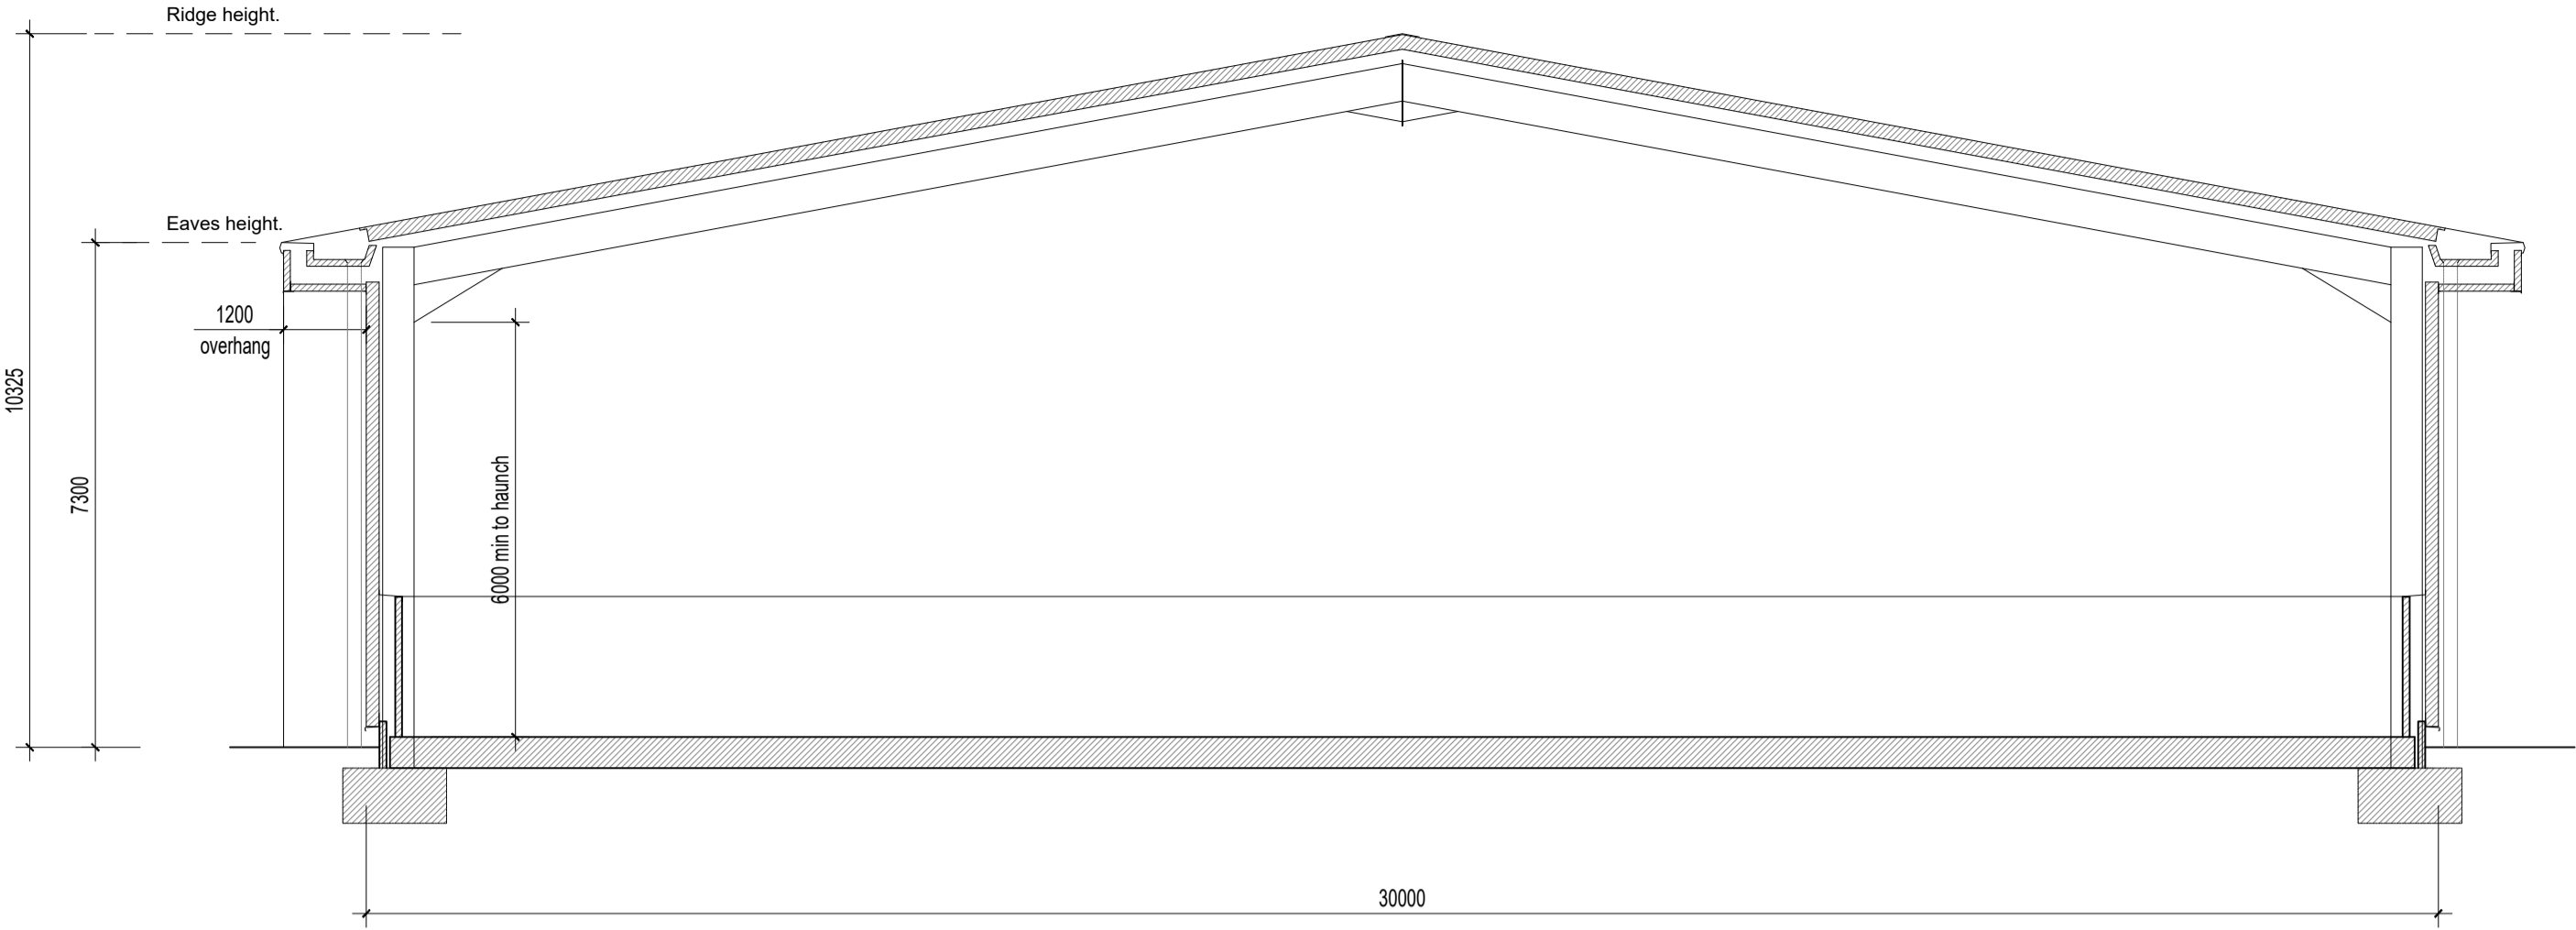


Section S1 As Proposed
Scale, 1:100

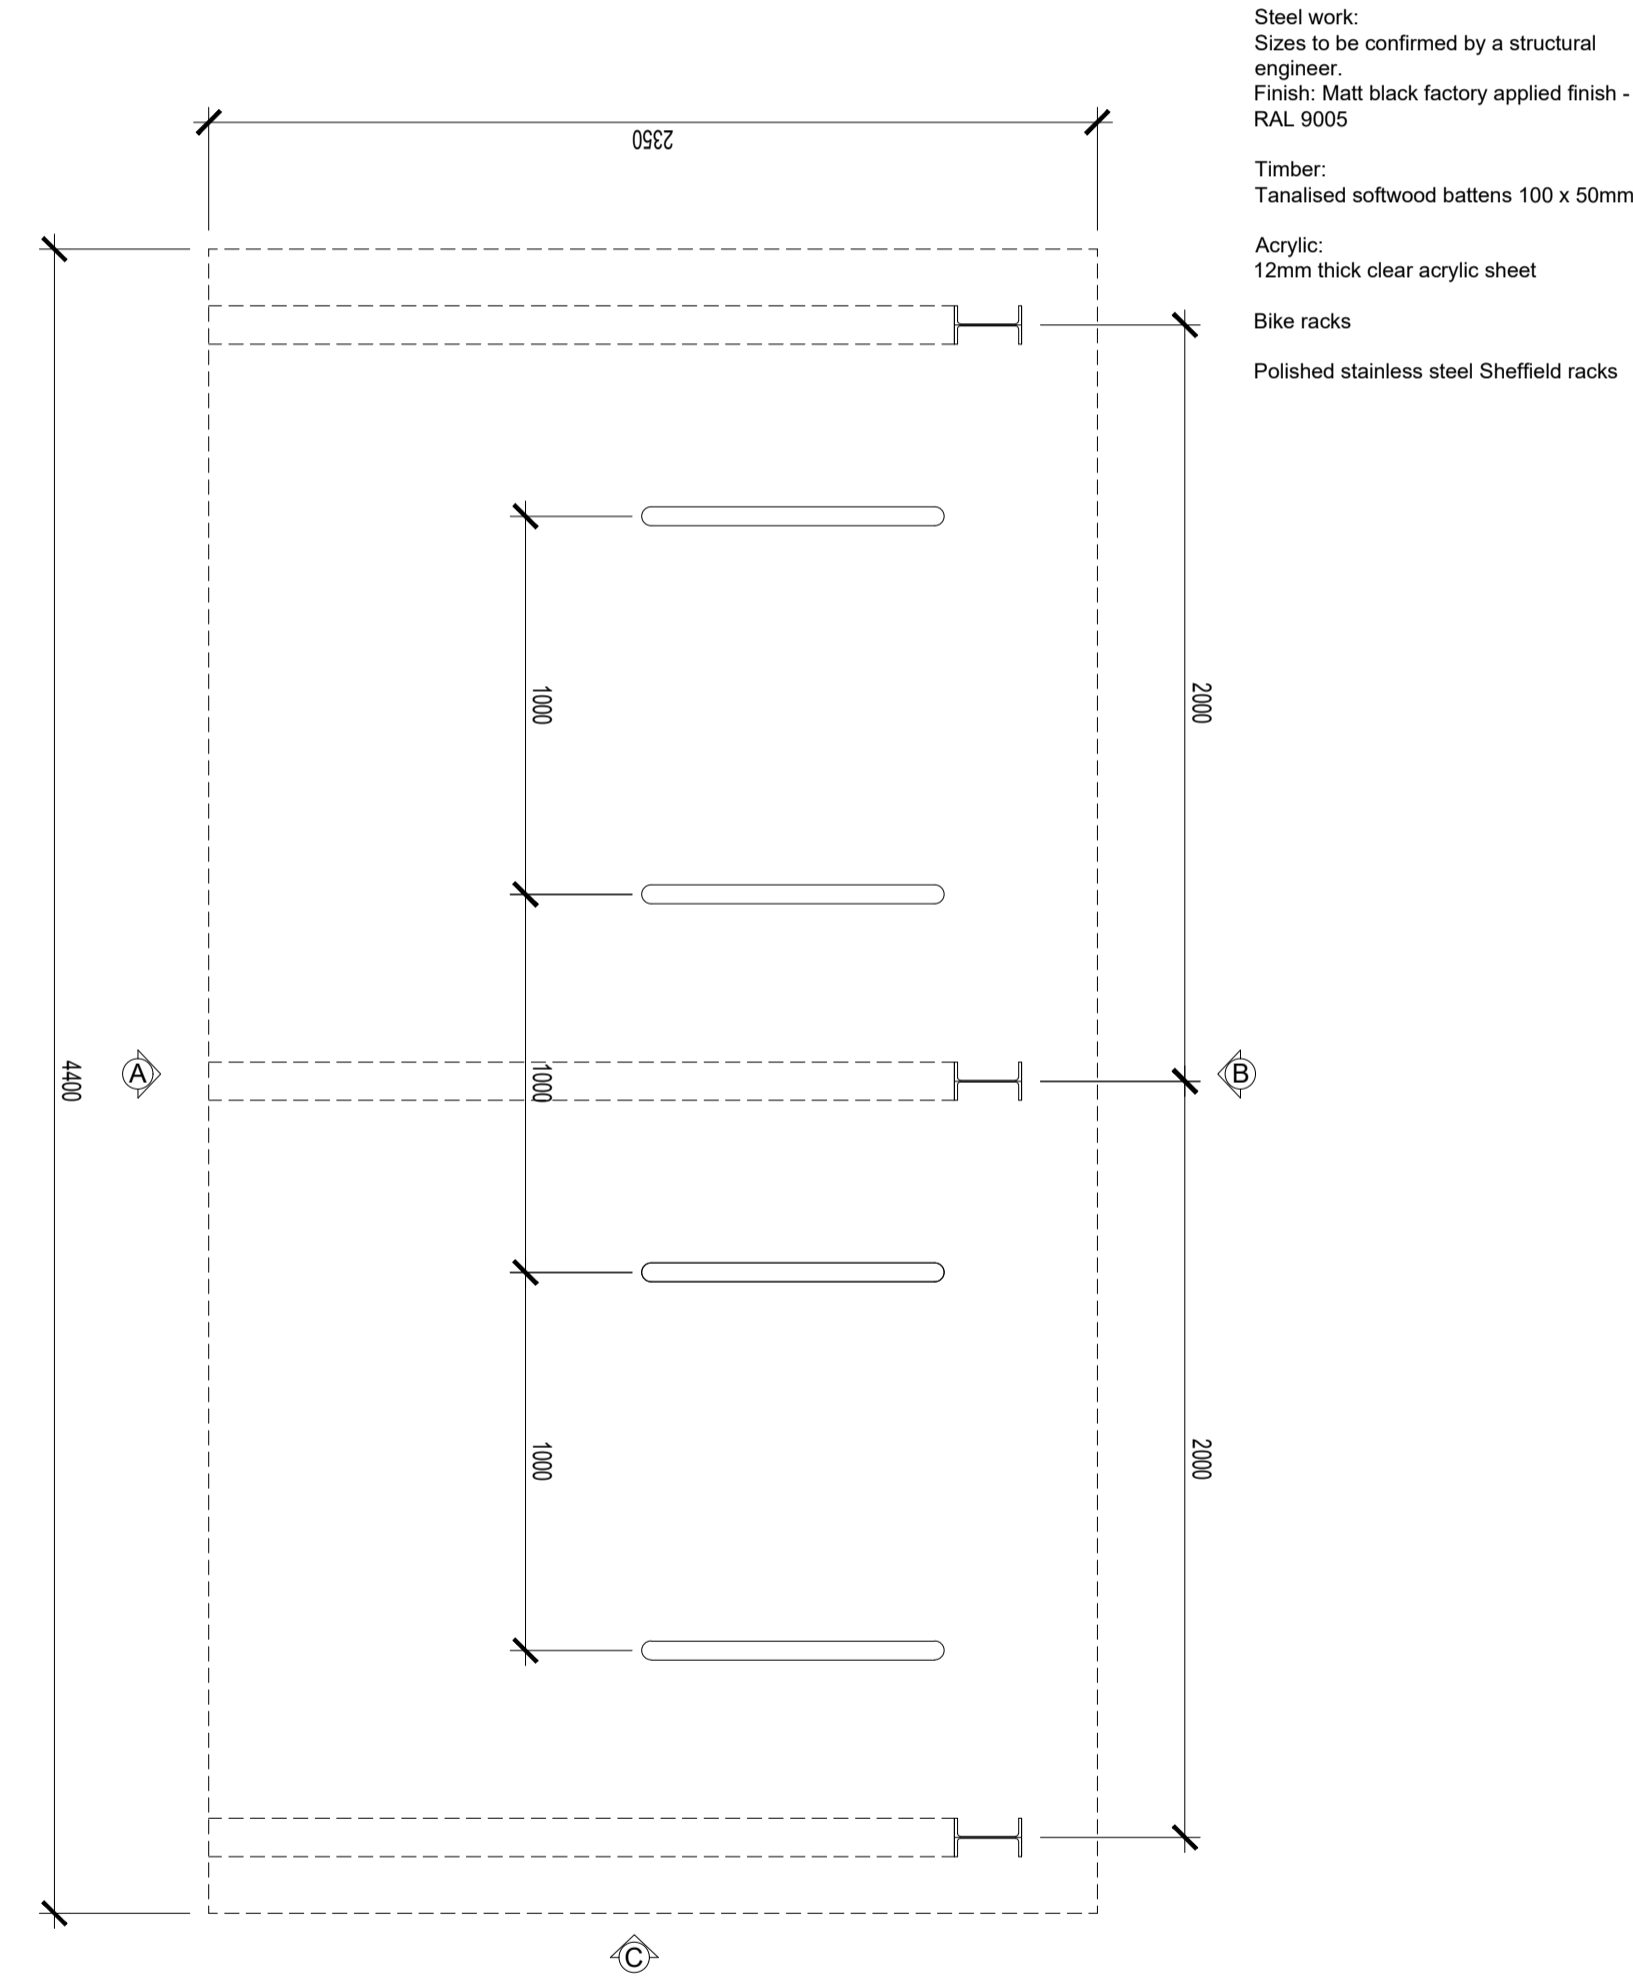


Covered Cycle Storage Plan
Scale, 1:20



Covered Cycle Storage - Elevation A (Front)
Scale, 1:20

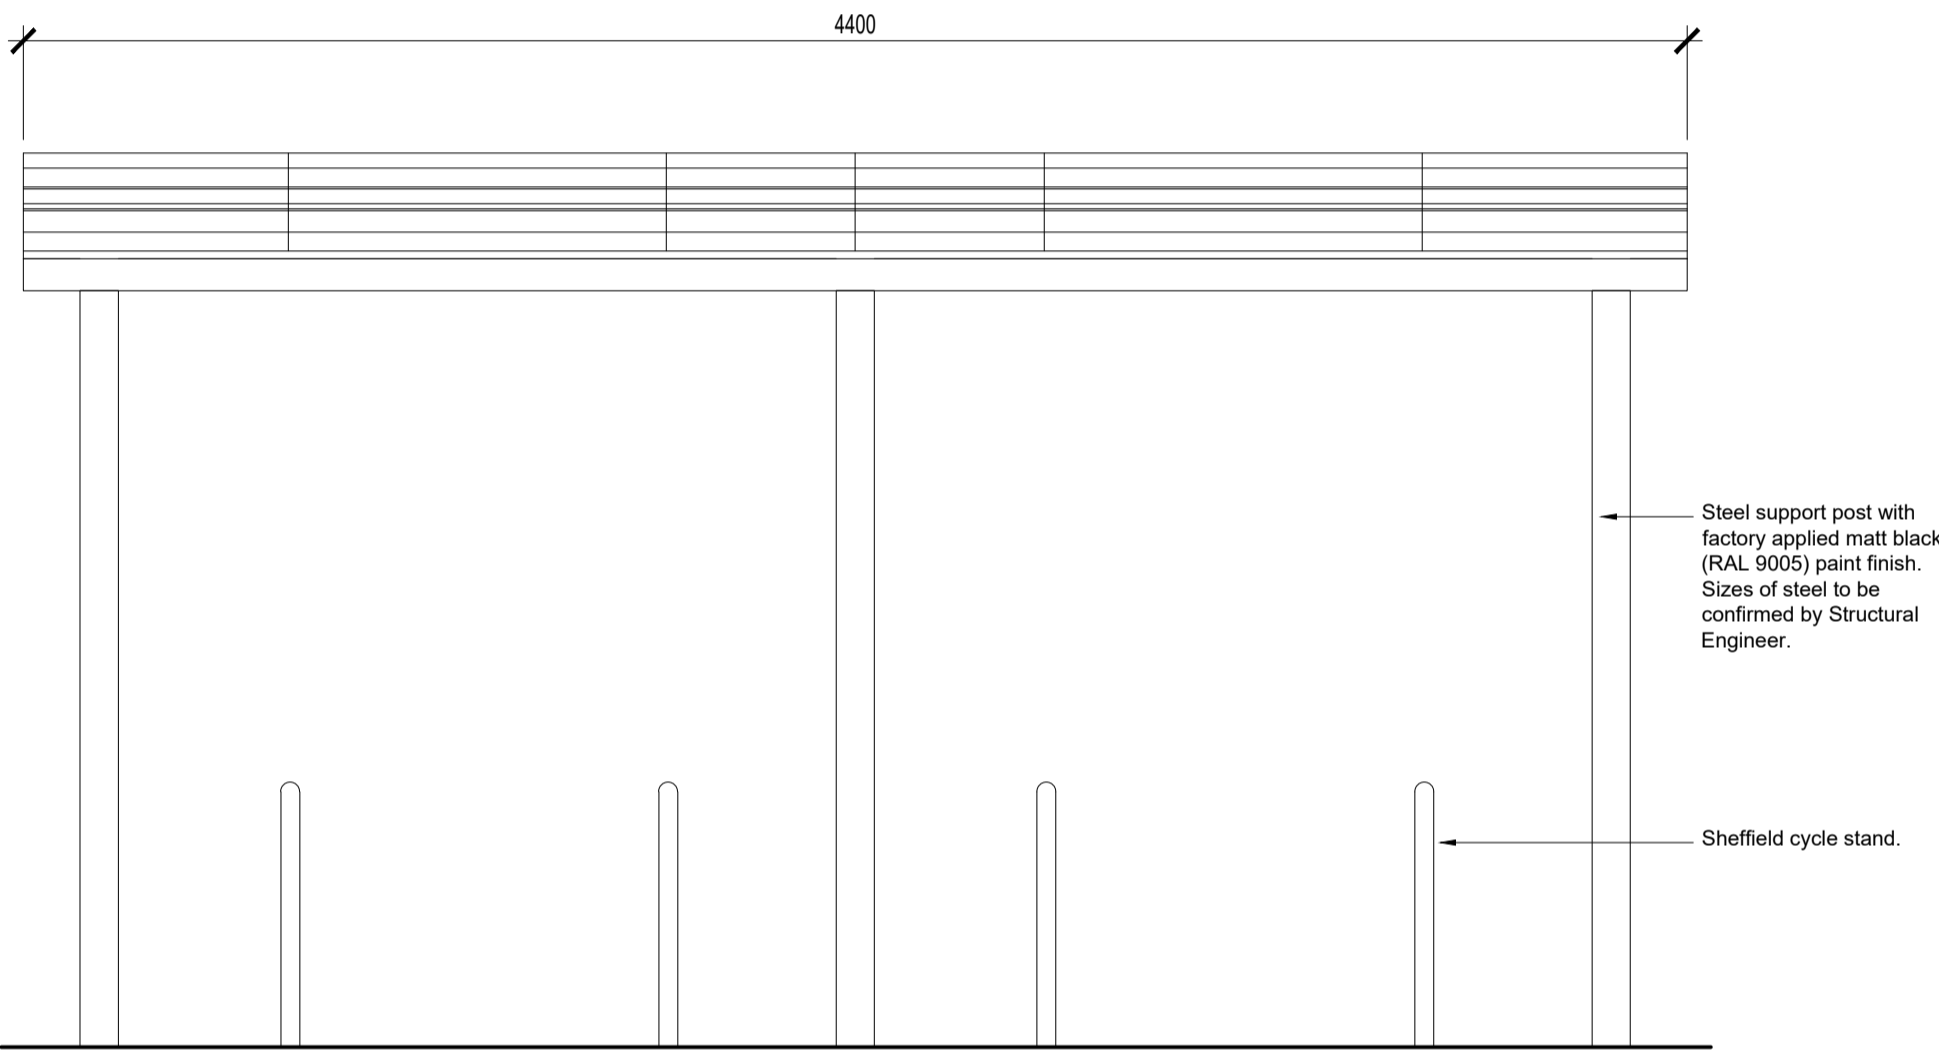


Covered Cycle Storage - Elevation B (Rear)
Scale, 1:20

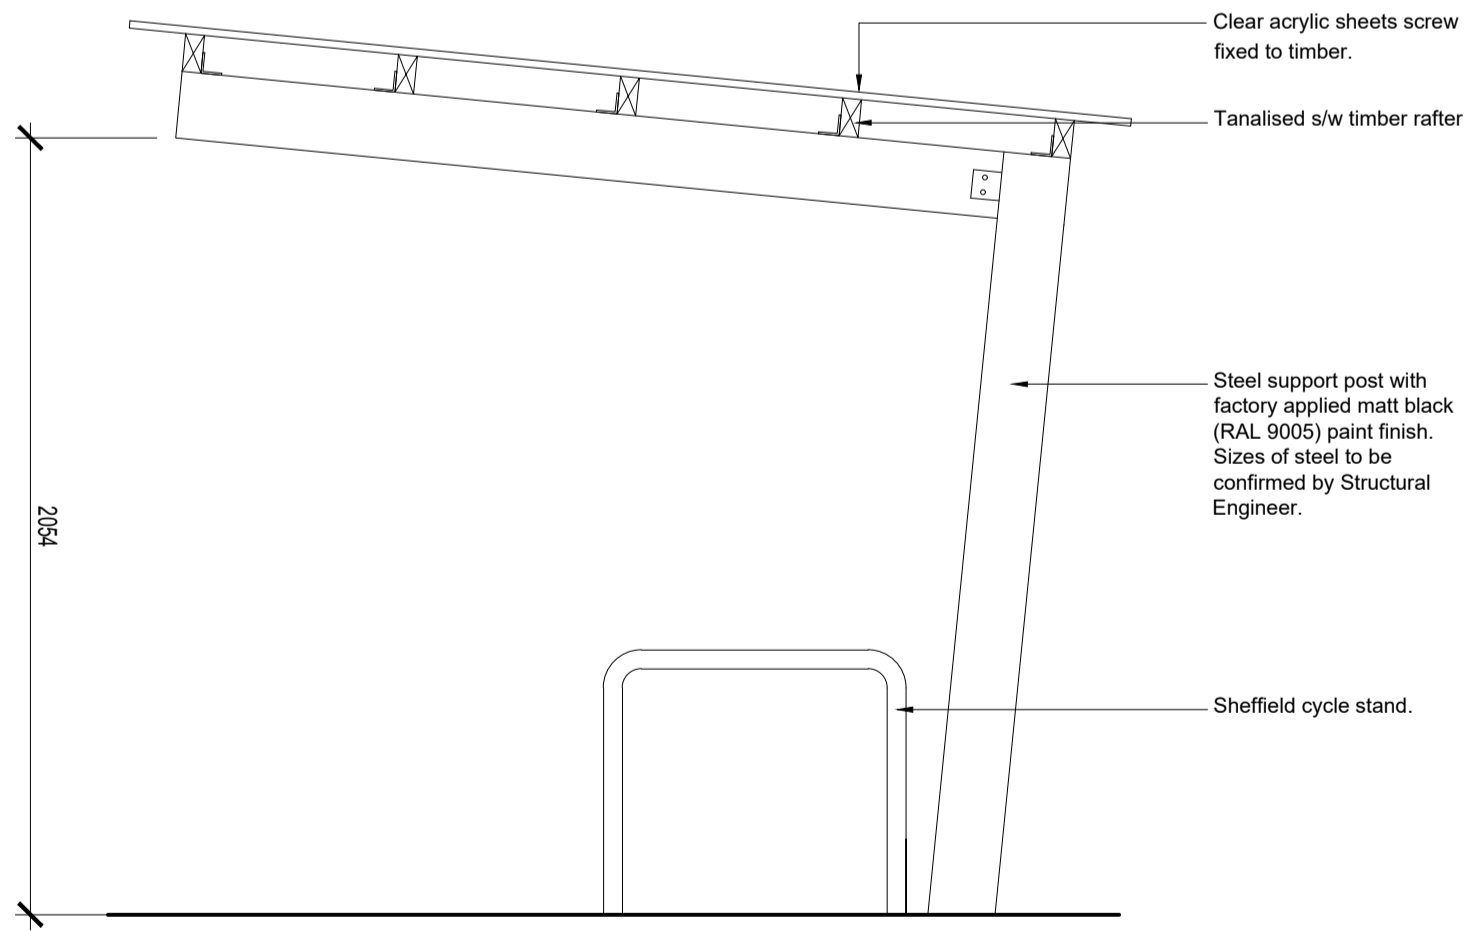

Covered Cycle Storage - Elevation C (Side)
Scale, 1:20

AMENDMENTS			
A	23.06.21	1.2m roof overhang added. Projecting loading bays added.	LRD

PLANNING DRAWINGS
Printed or electronic copies of the plan can be scaled for planning purposes.
It is the responsibility of the person scaling from the drawings to make sure that reference is made to the drawn scale.
Copyright Reserved ©

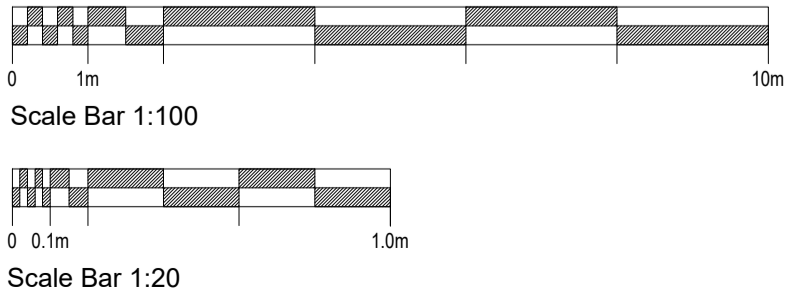

DRAWING TITLE
Section and Bike Storage Details
As Proposed

JOB TITLE
NL Trade Park
Phase 03

DRAWING NUMBER
WA 530 (04) 07A

SCALE
As shown
@A1

DATE
11.12.20

DRAWN
RG

CHECKED
KW

STATUS
PLANNING DRAWINGS ONLY

CONTACT
0116 254 1830
waltersarchitects.com
info@waltersarchitects.com

Suite 2.21
St. Martins House
7 Peacock Lane
Leicester
LE1 5PZ

**Walters
Architects**