

Key Plan




Elevation A - Front


Cladding Panels - Coated steel composite panels by Kingspan or similar

1. Roof Cladding
Trapezoidal Roof Panels
Colour: Dark Grey
2. Main Wall Cladding
Horizontal Wall Panels
Colour: Metallic Silver Grey
3. High Gable and Fascia Cladding
Vertical Architectural Wall Panels
Colour: Dark Grey
4. Loading bays cladding
Horizontal Architectural Wall Panels
Colour: Dark Grey


- Roof Cladding 1.
- Clear glazed rooflights
- Eaves flashing / guttering.
Colour: Dark Grey
- Fascia cladding 3.
- Aluminium rainwater downpipe.
Colour: Dark Grey
- Main wall cladding 2.
- Loading bay cladding 4.
- Signage panel
- Steel roller shutter.
Colour: Dark Grey.
- Glazed Canopy
- Powder coated aluminium unit number
on barrel fixings with LED strip light
behind
- Blue engineering
brick plinth.

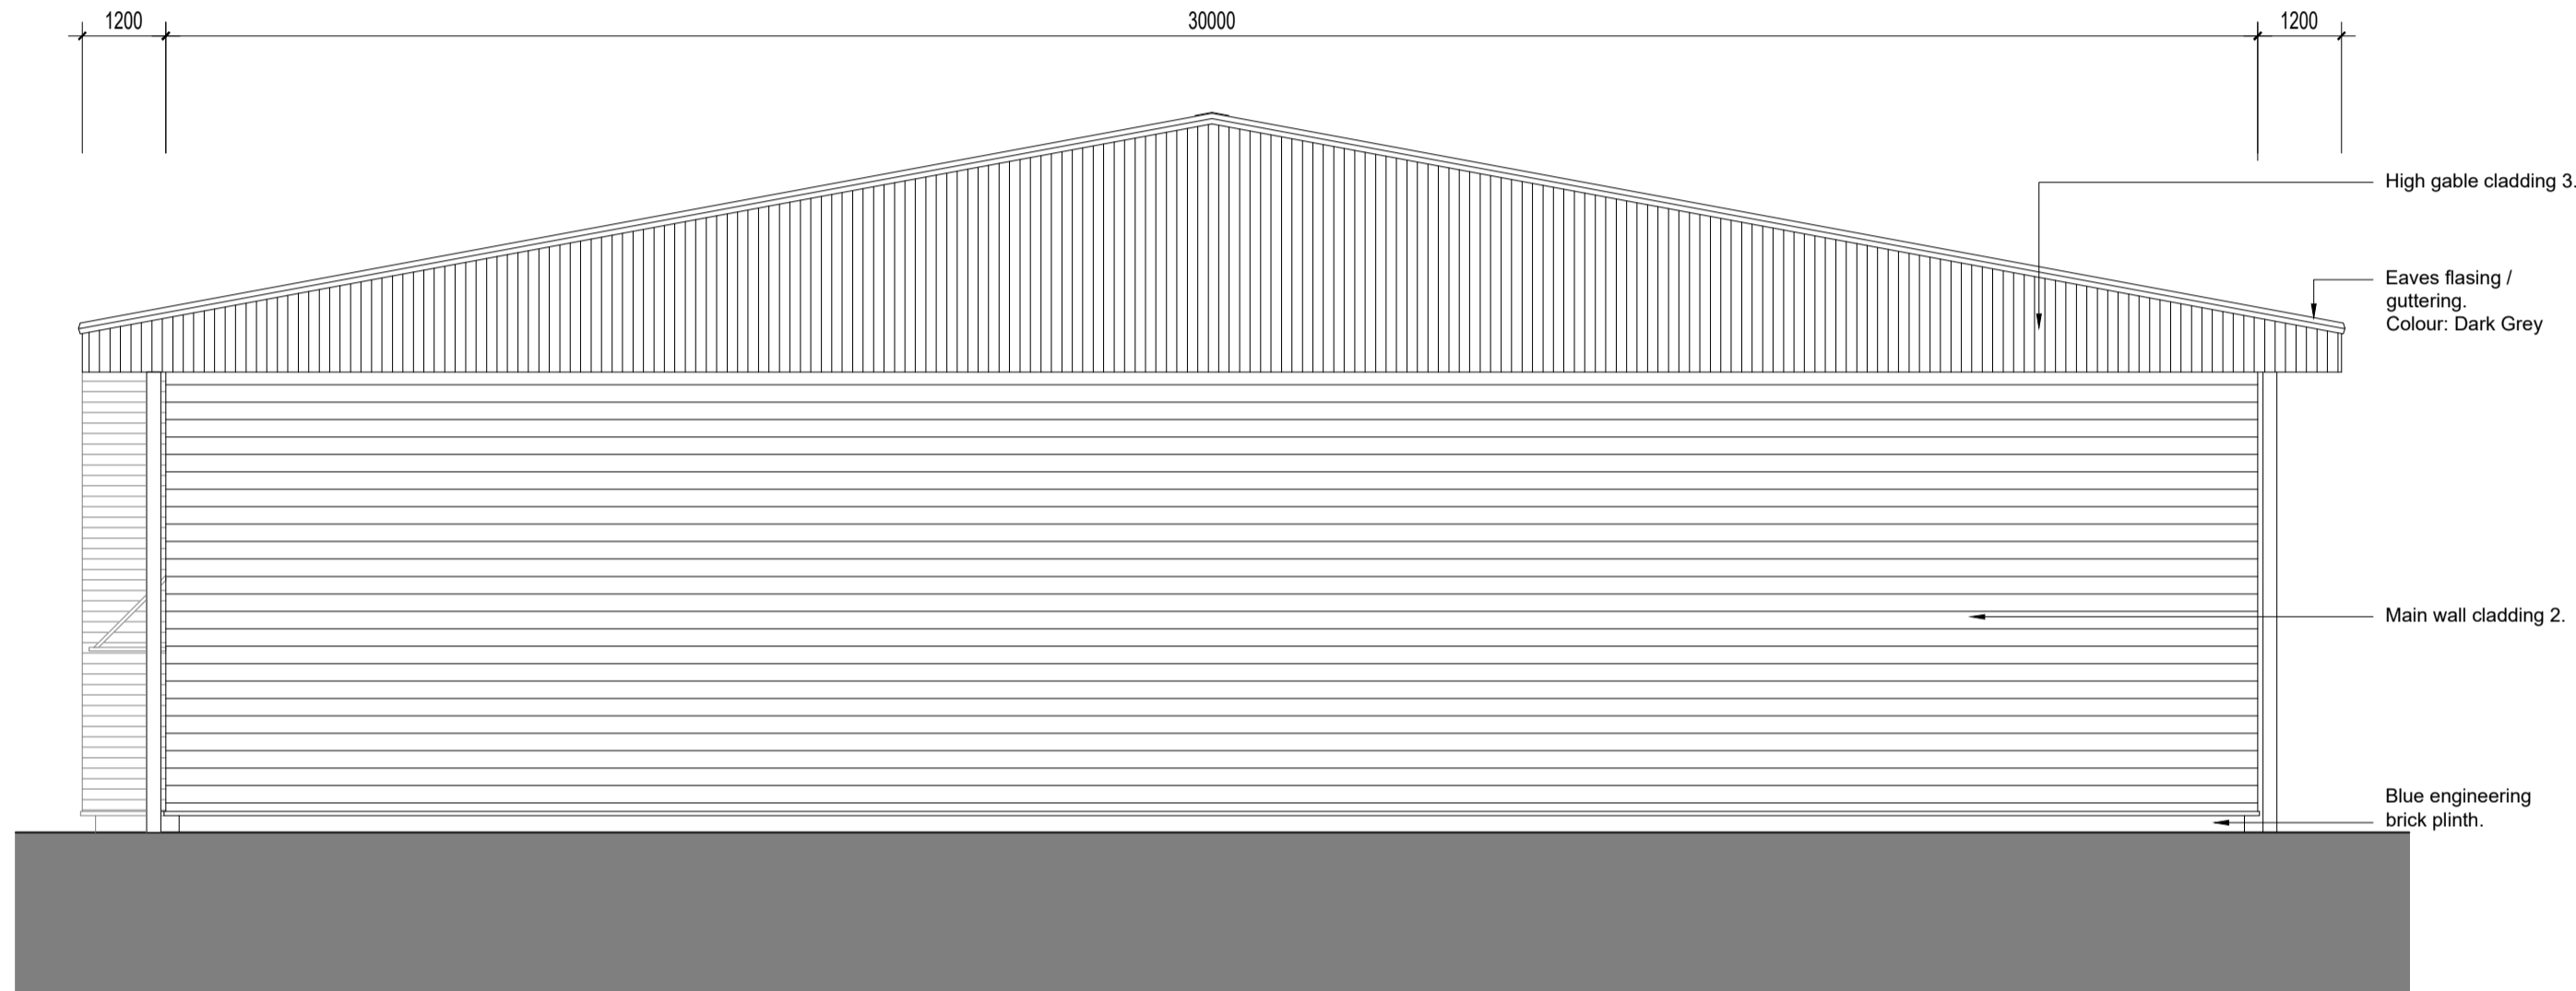

Elevation B - Side

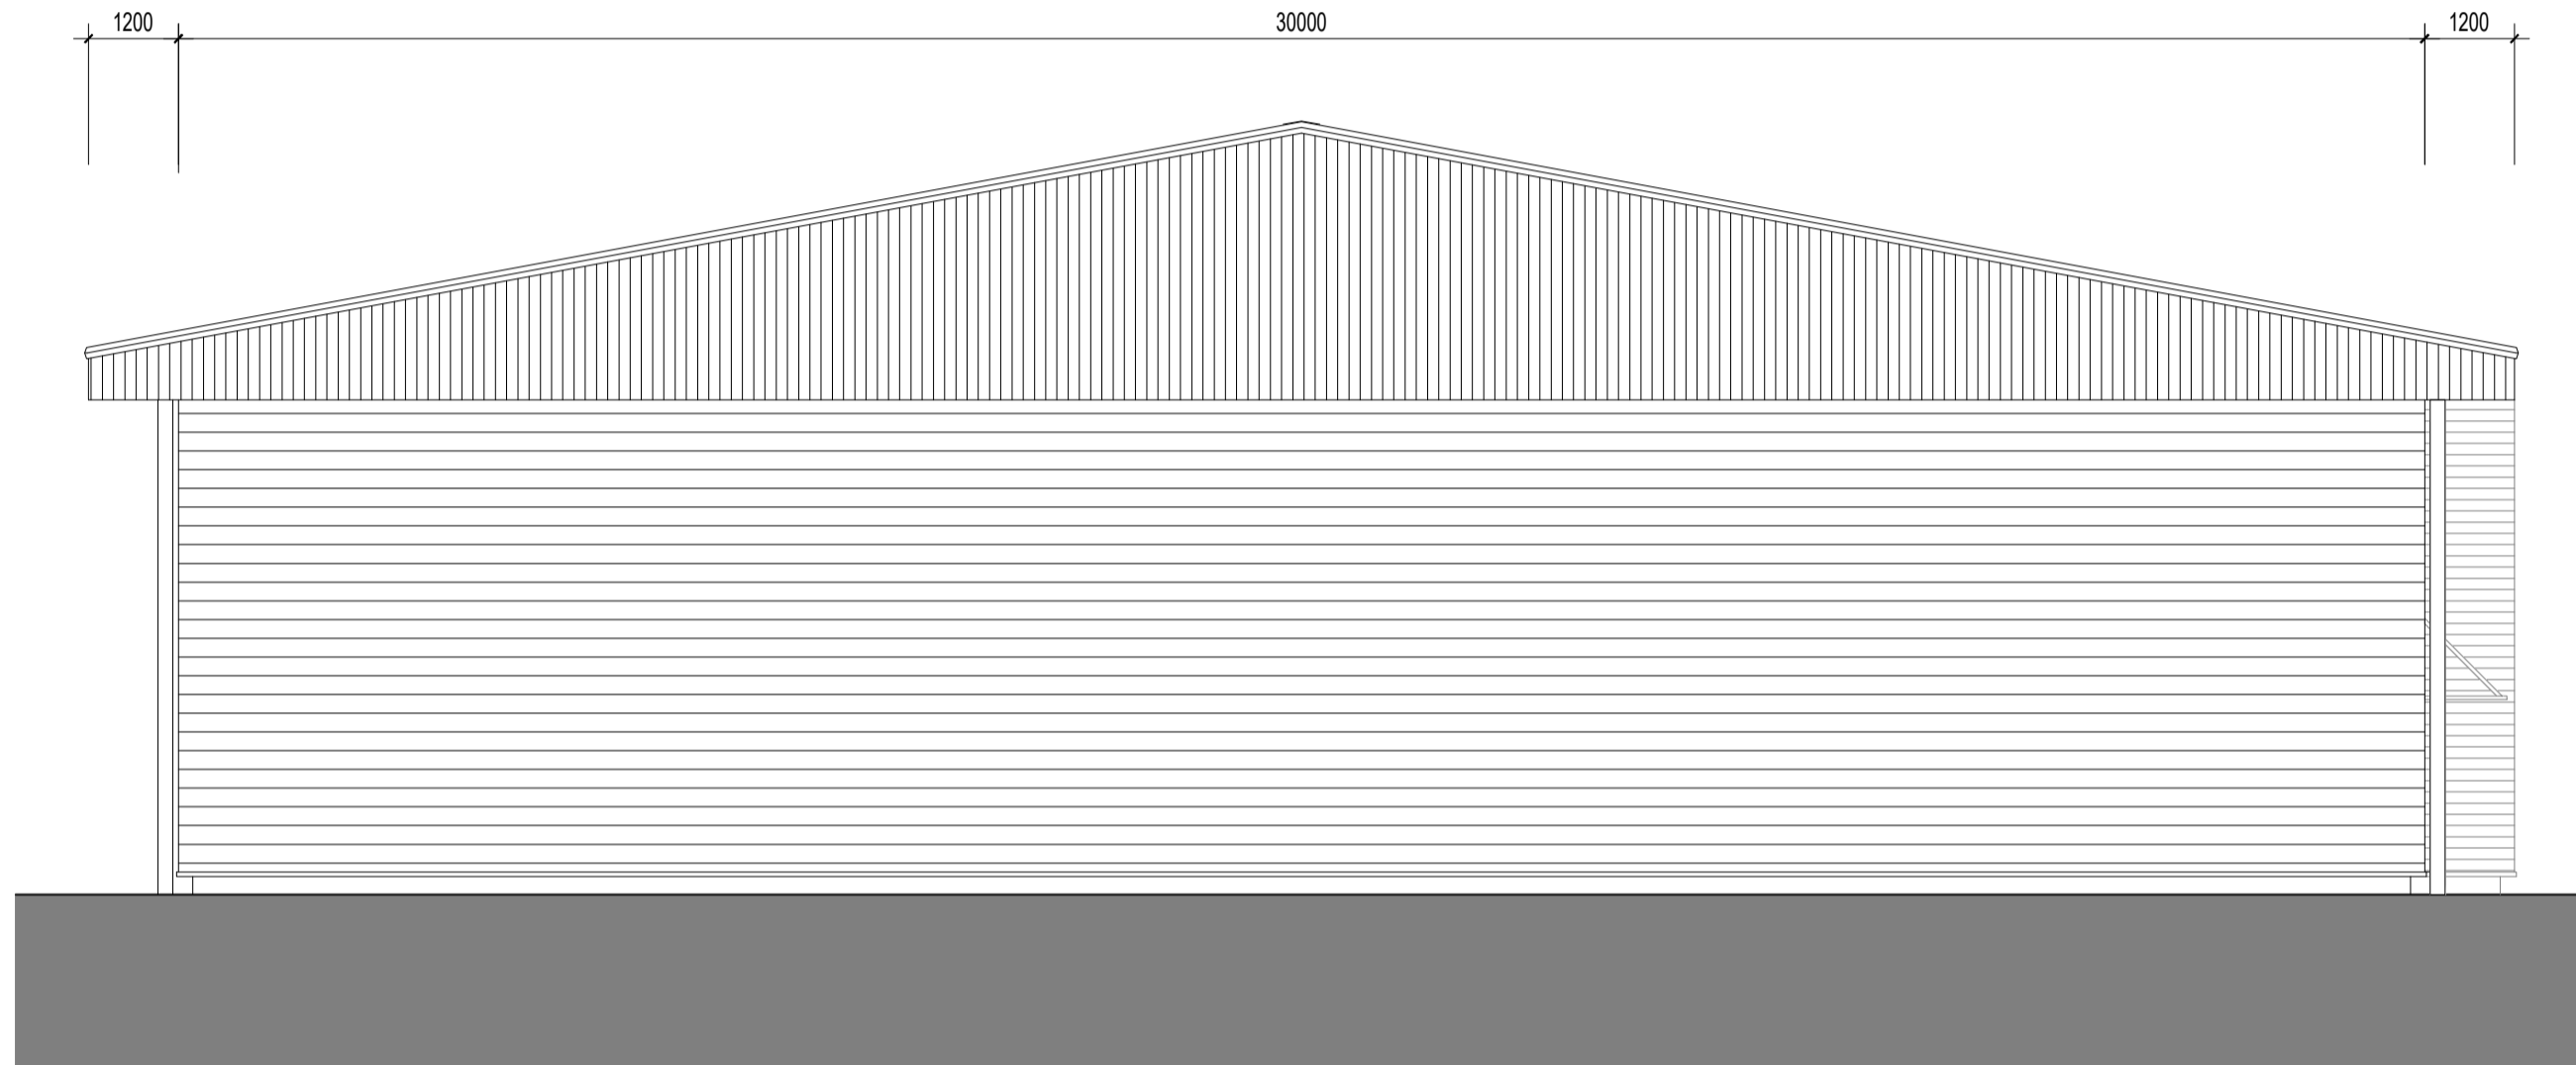

Elevation C - Side

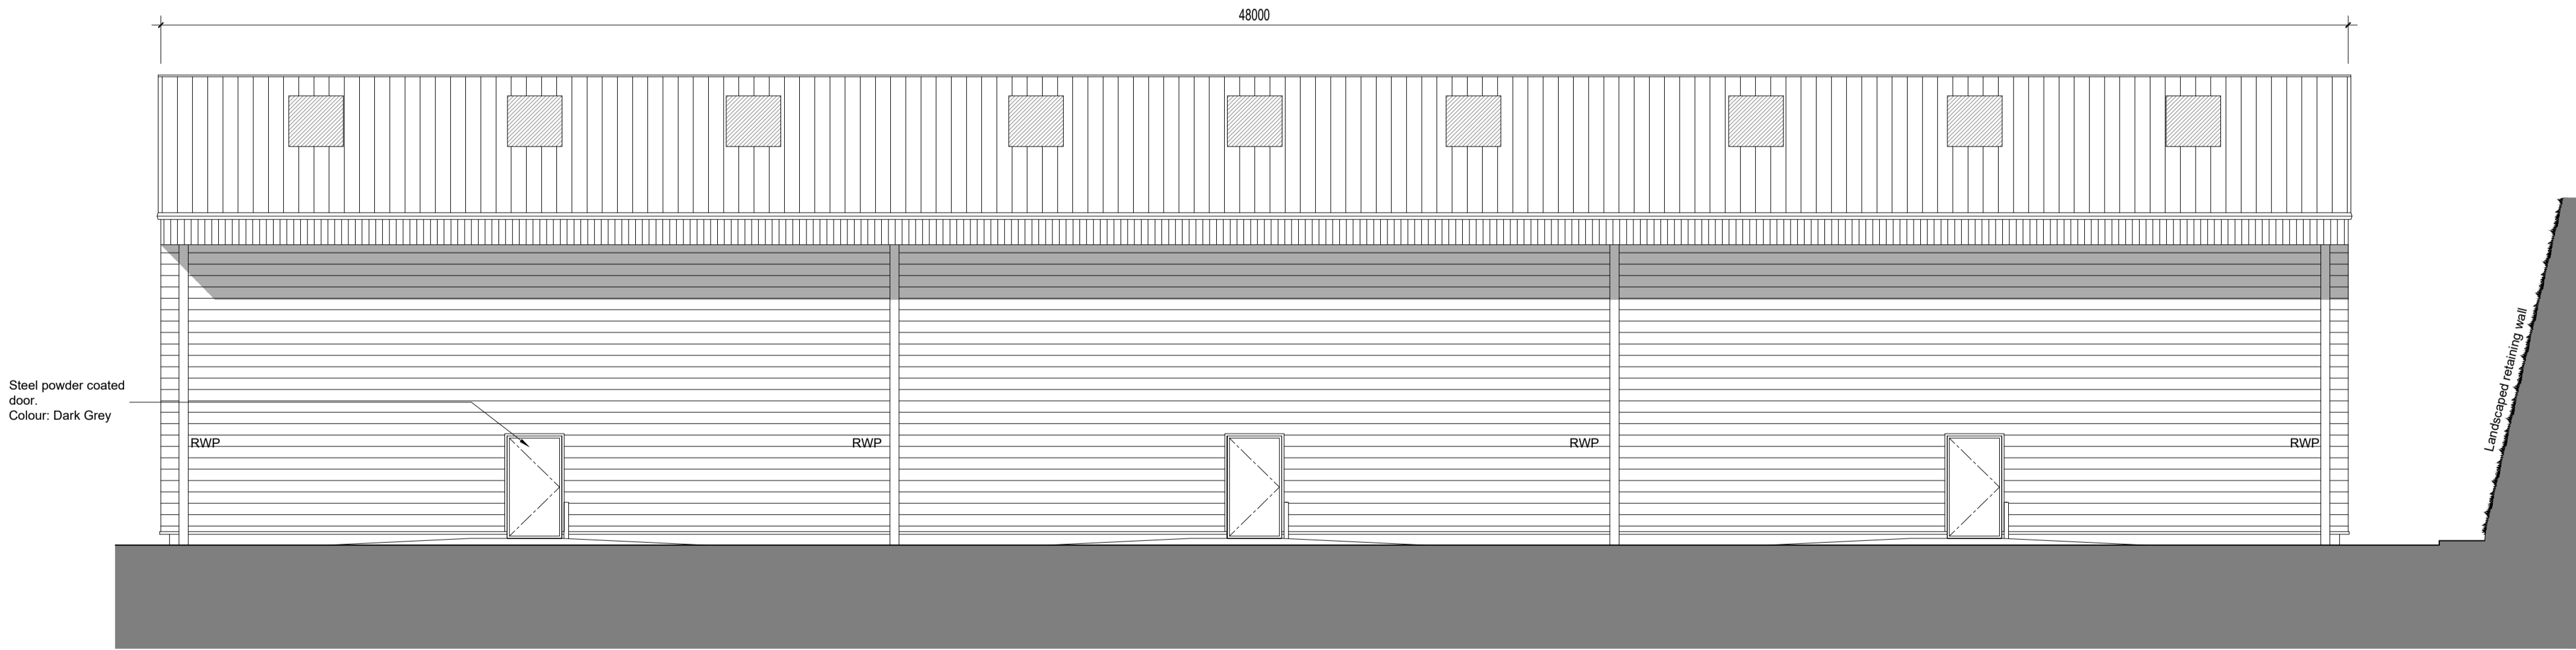


Elevation D - Rear

AMENDMENTS

A	04.01.21	High level windows omitted in accordance with client comments.	RG
B	08.02.21	Changed roof and frontage.	KW
C	24.05.21	Curved roof changed to pitch roof. Gutter overhang detail added. Cladding extended to floor level. Grey Silver cladding added.	LRD
D	25.05.21	Gutter overhang increased to 1200mm. Shadows added.	LRD

E	25.05.21	Gable profile amended.	LRD
F	23.06.21	Cladding panels specification added.	LRD
G	02.08.21	Cladding panels specification amended.	LRD

PLANNING DRAWINGS
Printed or electronic copies of the plan can be scaled for planning purposes.
It is the responsibility of the person scaling from the drawings to make sure that reference is made to the drawn scale.
Copyright Reserved ©

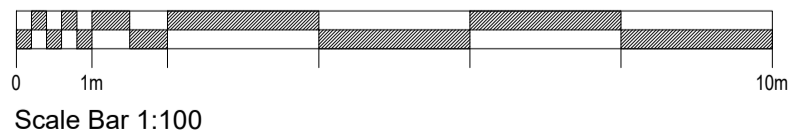

DRAWING TITLE
External Elevations
As Proposed

JOB TITLE
NL Trade Park
Phase 03

DRAWING NUMBER
WA 530 (04) 05G

SCALE
1:100 @A1

DATE
11.12.20

DRAWN
RG

CHECKED
KW

STATUS
PLANNING DRAWINGS ONLY

CONTACT
0116 254 1830
waltersarchitects.com
info@waltersarchitects.com

Suite 2.21
St. Martins House
7 Peacock Lane
Leicester
LE1 5PZ

**Walters
Architects**